




1 MATERIALS
 A-1 SCALE: NTS

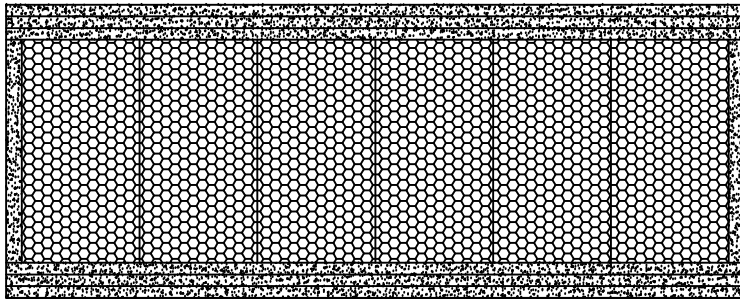


2 FRONT VIEW
 A-1 SCALE: NTS

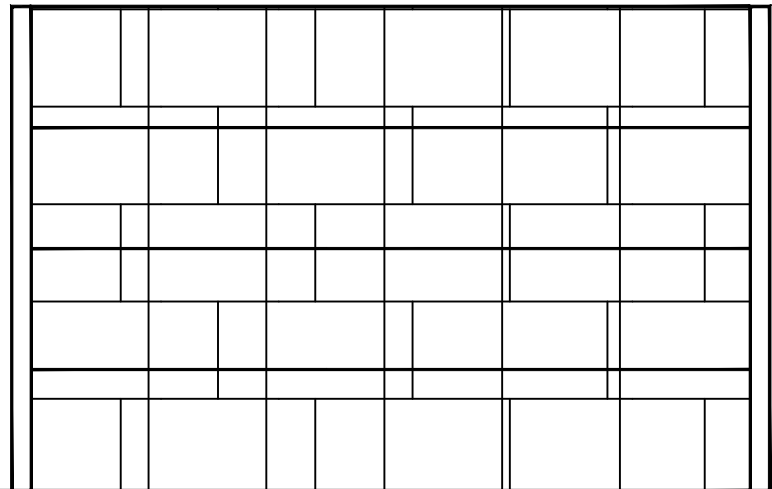

3 REAR VIEW
 A-1 SCALE: NTS

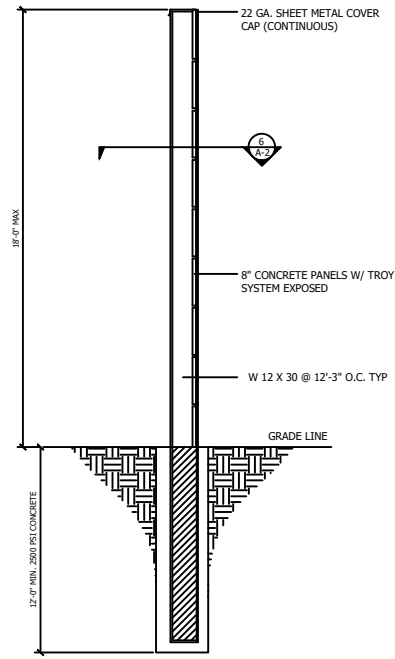


4 WALL SECTION
 A-1 SCALE: NTS

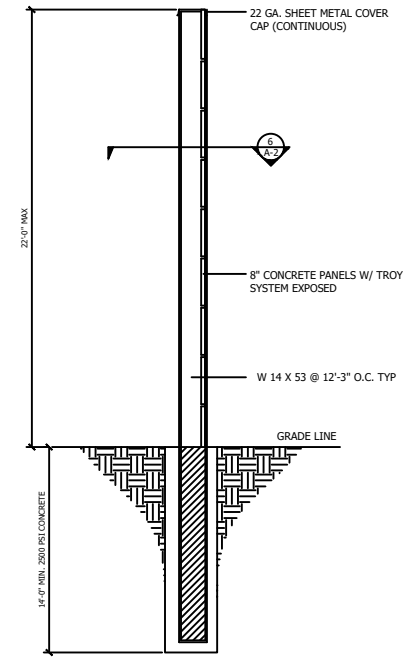


5 WALL SECTION
 A-1 SCALE: NTS



STAMPED CONCRETE PATTERN

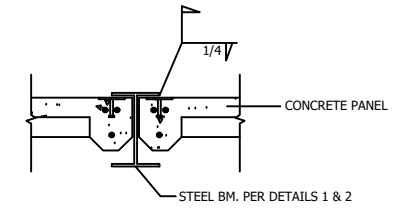

6 FOOTING SECTION
 A-1 SCALE: NTS

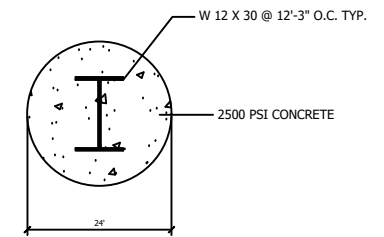

7 FOOTING SECTION
 A-1 SCALE: NTS

REVISIONS:

DRAWN BY: TCB
DATE: 7-20-22
SCALE: AS NOTED

WALL DETAIL

SHEET #
 A - 1