



REVISIONS:

DRAWN BY: TCB


DATE: 7-20-22

SCALE: AS NOTED

WALL DETAIL

SHEET #

A - 7

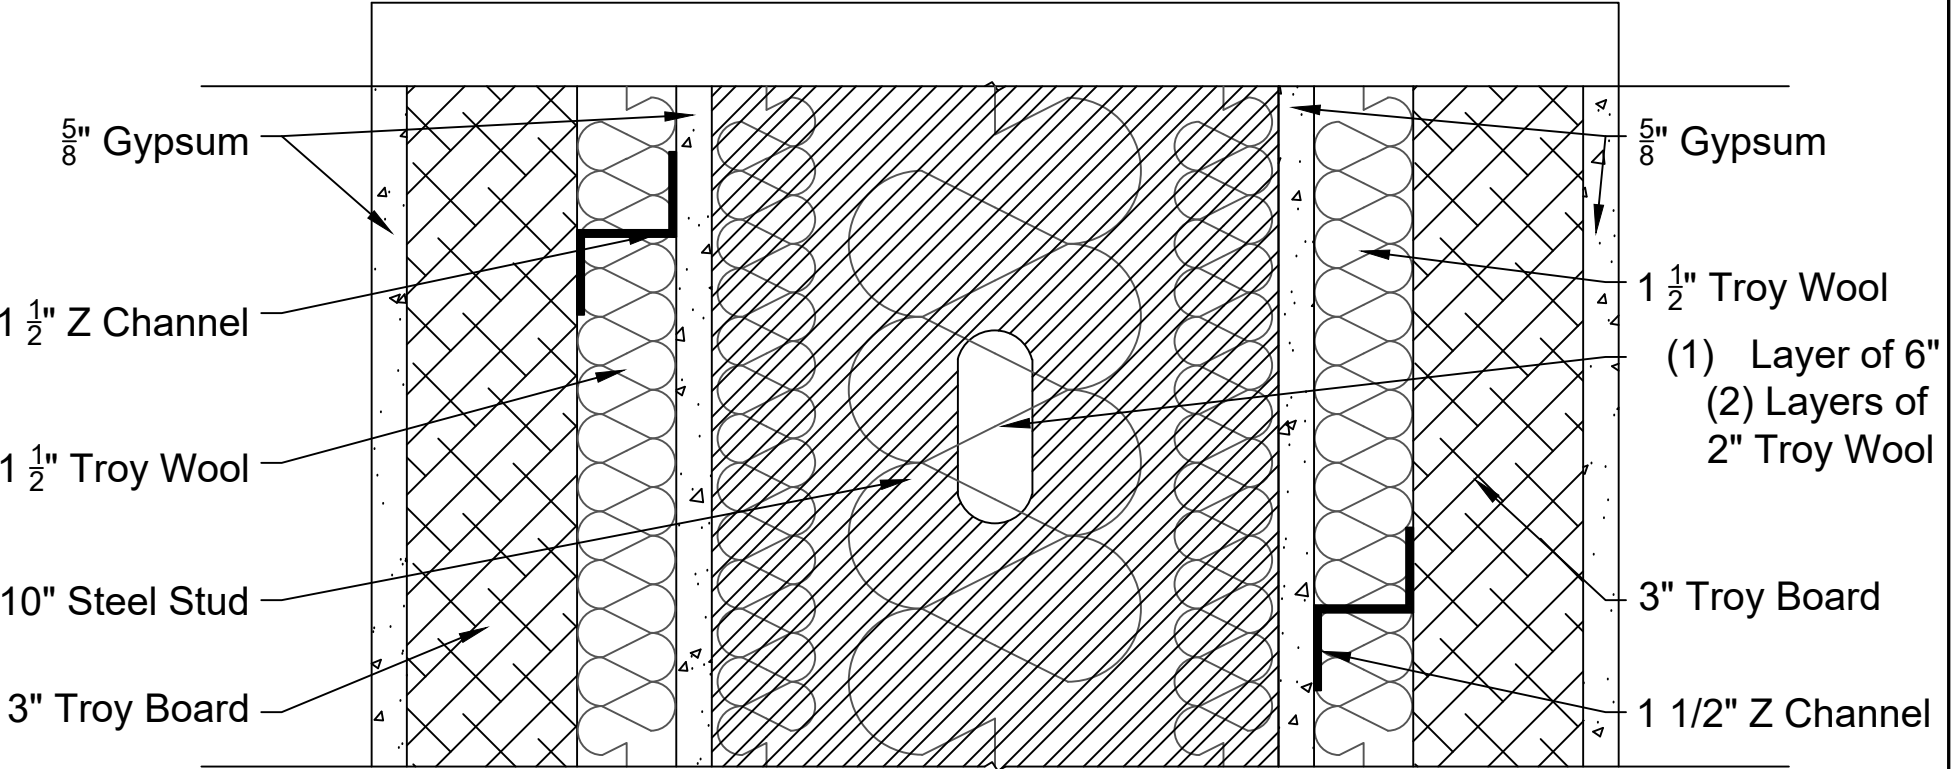

1 | STC 72 WALL DETAIL (SIDE VIEW)
A - 7 NTS