


1 TYPICAL TOP AND BOTTOM EDGE



A-2 SCALE: NTS

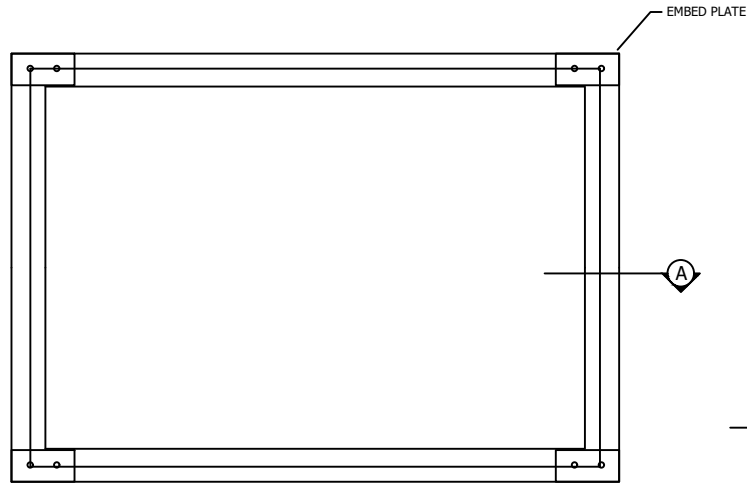

BACK ELEVATION

2 TYPICAL EMBED PLATE AT CORNER


A-2 SCALE: NTS

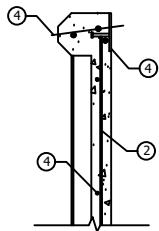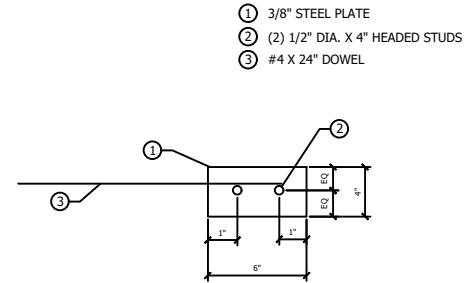

3 TOP AND BOTTOM EDGE DETAIL

A-2 SCALE: NTS

- ① (2) #4 CONT.
- ② #3 @ 14" O.C. - CENTER IN THICKNESS
- ③ #3 @ 14" O.C. - LOCATE ON INSULATION SIDE OF PANEL
- ④ EMBED PLATE AT EACH CORNER

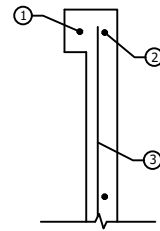

4 TYPICAL SIDE EDGE

A-2 SCALE: NTS

- ① #3 CONT.
- ② #3 @ 14" O.C. - CENTER IN THICKNESS
- ③ #3 @ 14" O.C. - LOCATE ON INSULATION SIDE OF PANEL

REVISIONS:

DRAWN BY: TCB
DATE: 7-20-22
SCALE: AS NOTED

WALL
DETAIL

SHEET #
A - 2