




Standard Suspended Ceiling Install Procedure

*Commercial tile grid (Supplied by others) must be supported every 4' in each directions and installed prior to Troy Tile install.

1. Starting from back of range proceeding to trap, gently place each Troy Tile into the suspended grid. Starting with one 23 ⁵/₈" side first and adjusting tile in place until secured on grid framing.
2. Once a single row of Troy Tile has been installed, one (1) layer of 6" Troy Wool will be placed on top of tile and grid framing. Do not proceed to next row until all 6" Wool covers the entire designated surface.
3. Proceed with install until all of the designated Safety Ceiling has been covered with treatment.

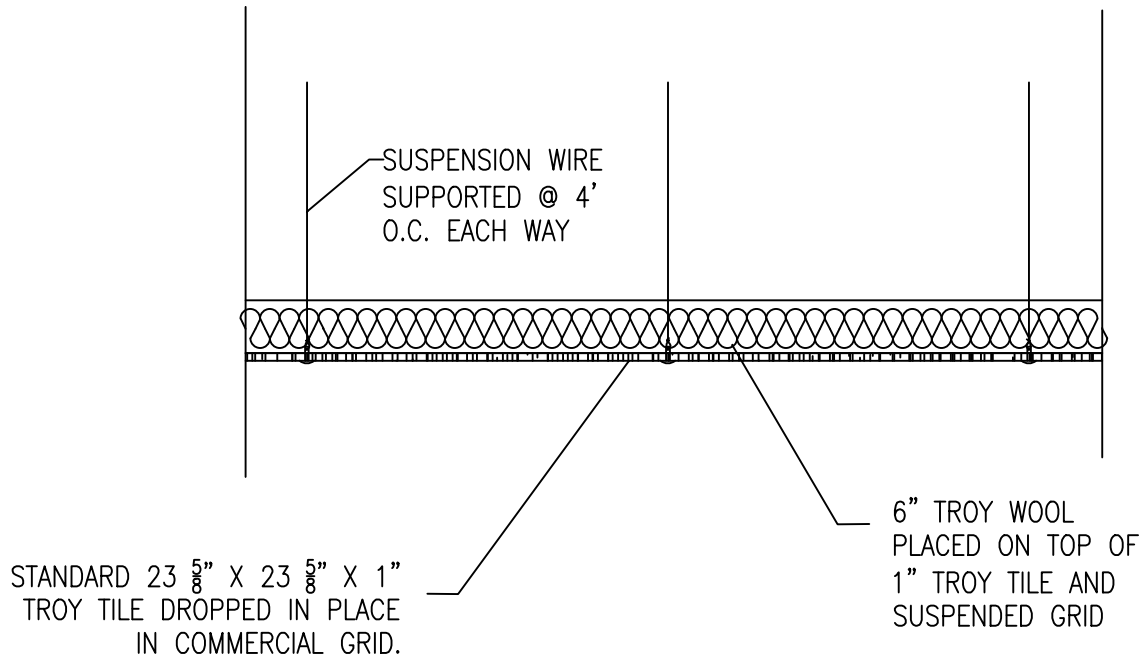

NOTE:
COMMERCIAL 2'x2' TILE GRID
(SUPPLIED BY OTHERS). GRID
MUST BE SUPPORTED EVERY 4'
IN EACH DIRECTION.

NRC VALUE = 1.00

1 CAC 38 SUSPENDED ABSORPTION CEILING
STANDARD COMMERCIAL GRADE 2X2 TILE
A - 4 NOT TO SCALE

REVISIONS:

DRAWN BY: TCB	DATE: 7-20-22	SCALE: AS NOTED
---------------	---------------	-----------------

**SUSPENDED
CEILING
DETAIL**

SHEET #
A - 4